


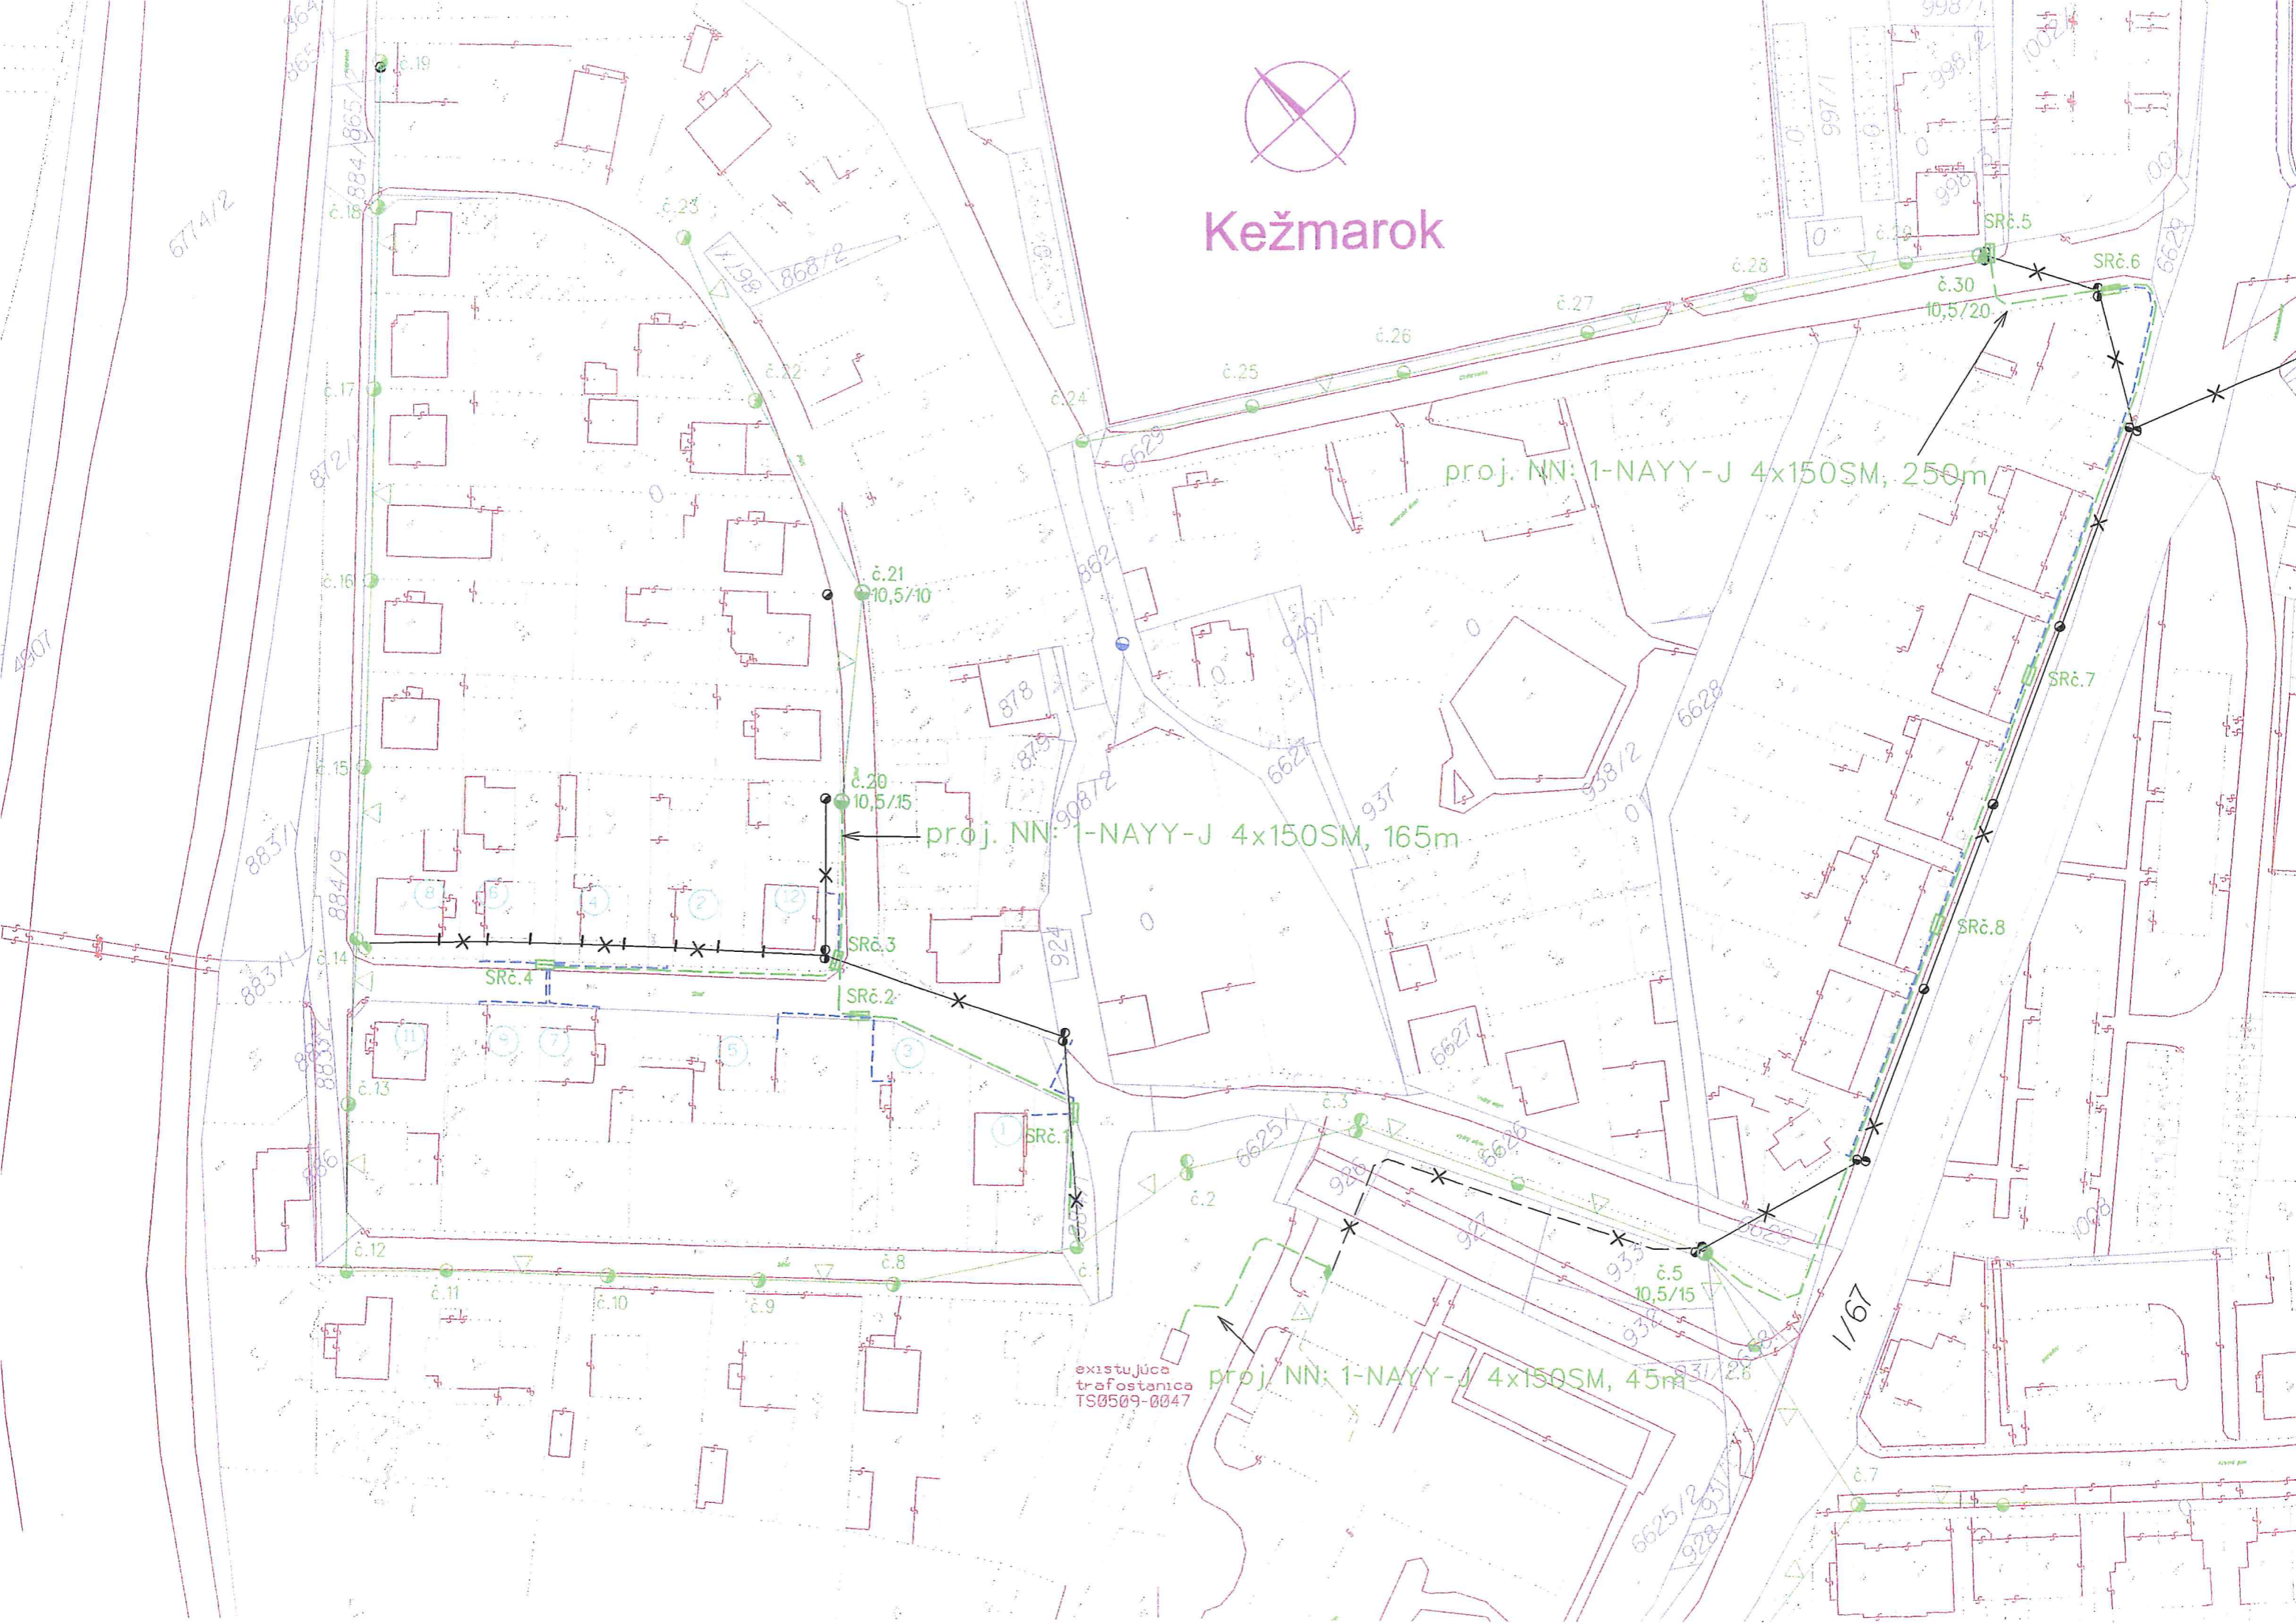

Kežmarok



proj. NN: 1-NAYY-J 4x150SM, 250m

proj. NN: 1-NAYY-J 4x150SM, 165m

proj. NN: 1-NAYY-J 4x150SM, 45m

existujúca trafostanica TS0509-0047